

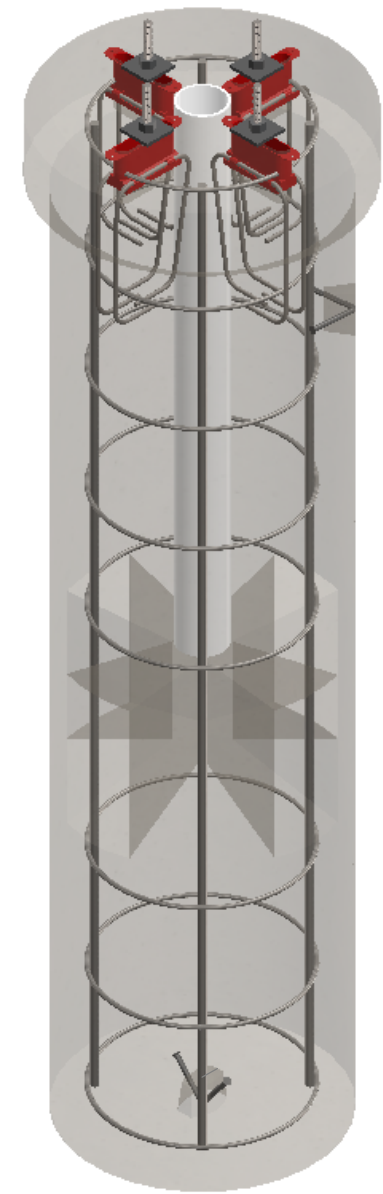


# LIGHT POLE BASE - FLARED

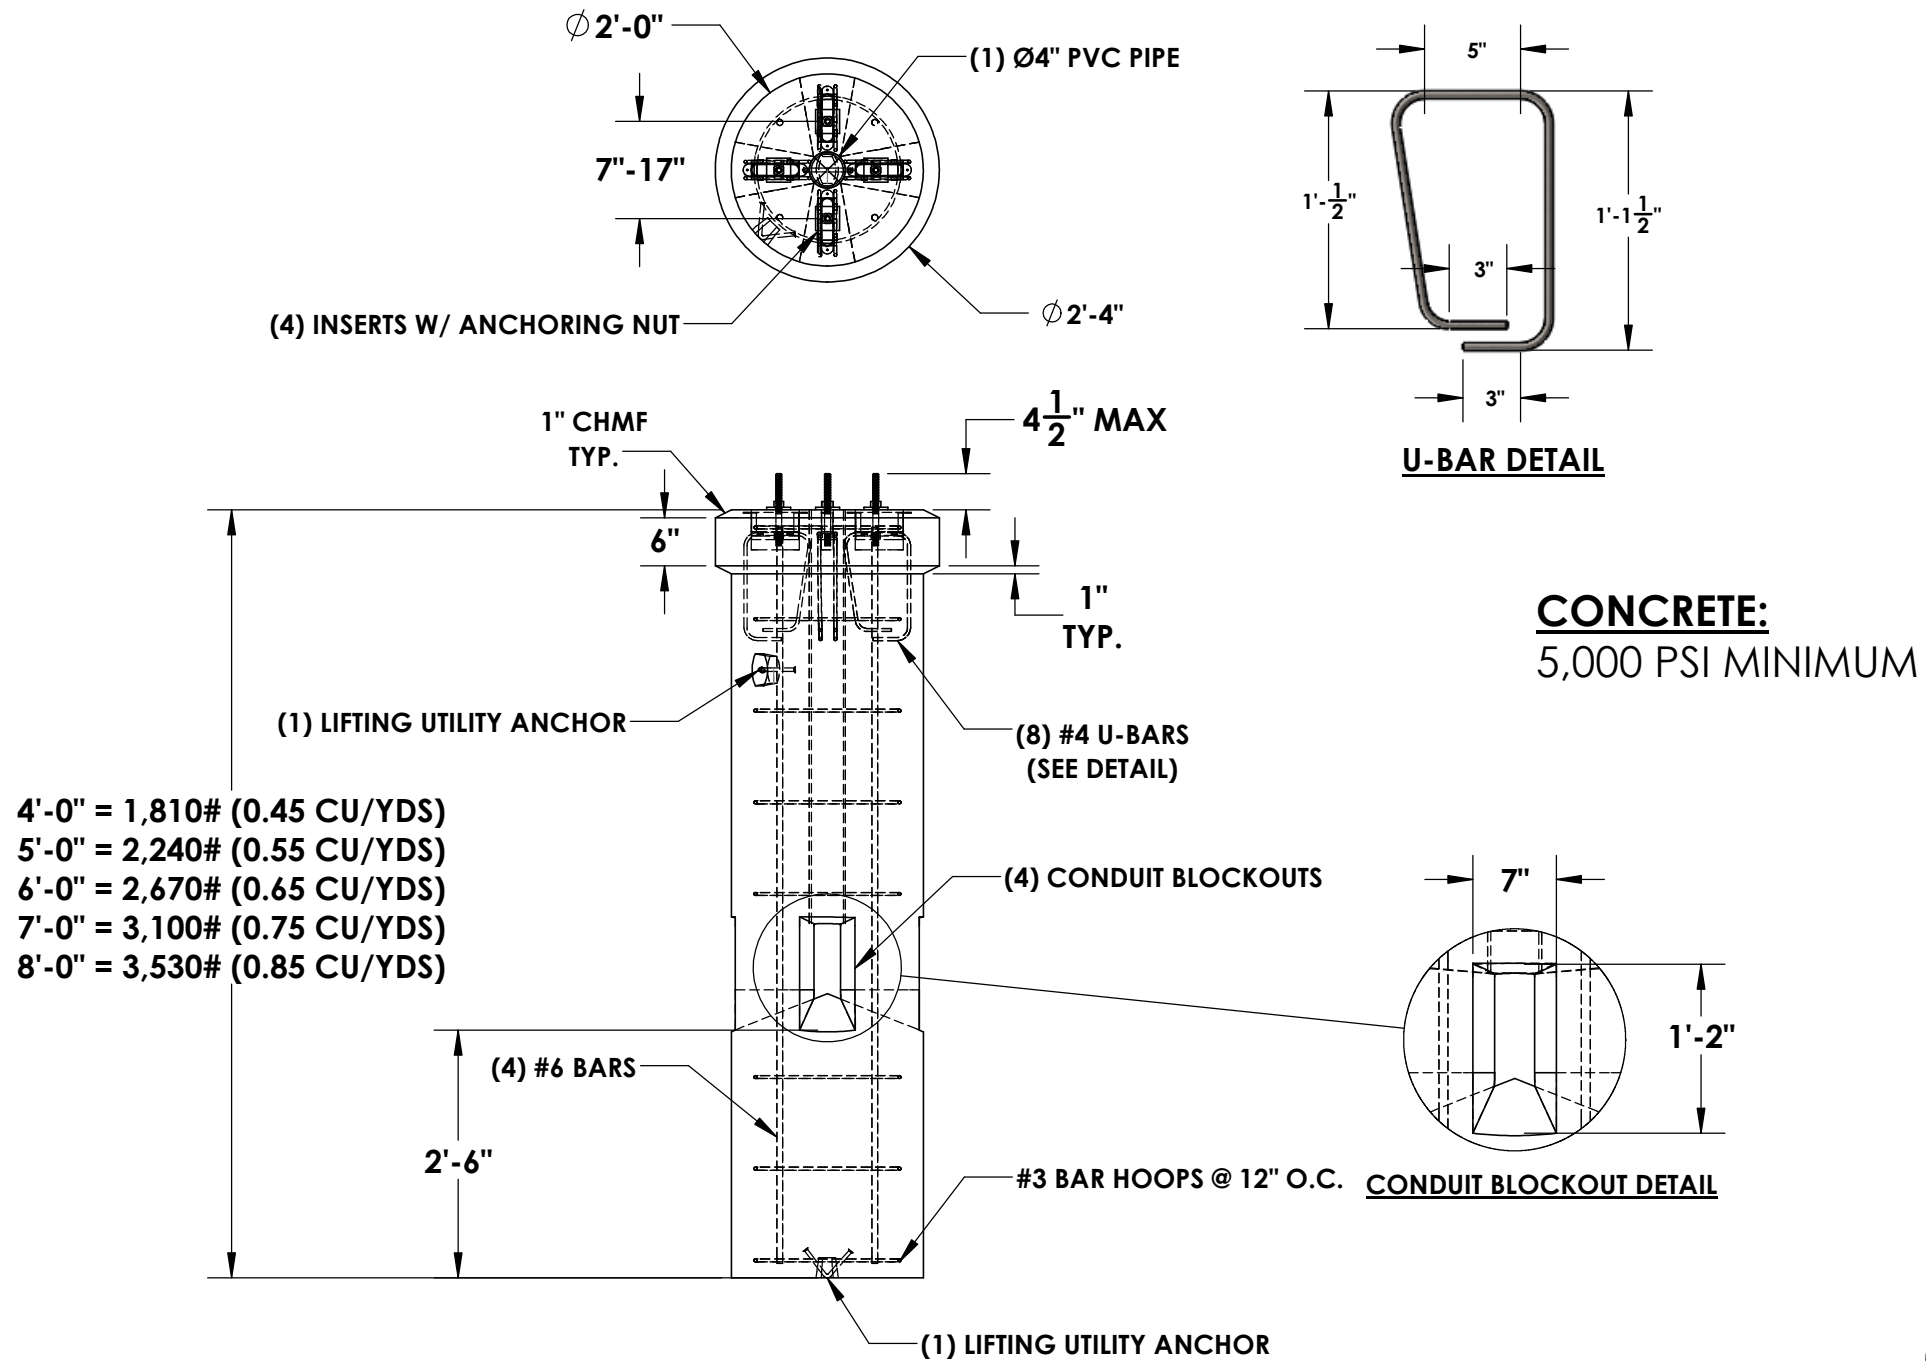

© INLAND NORTHWEST PRECAST

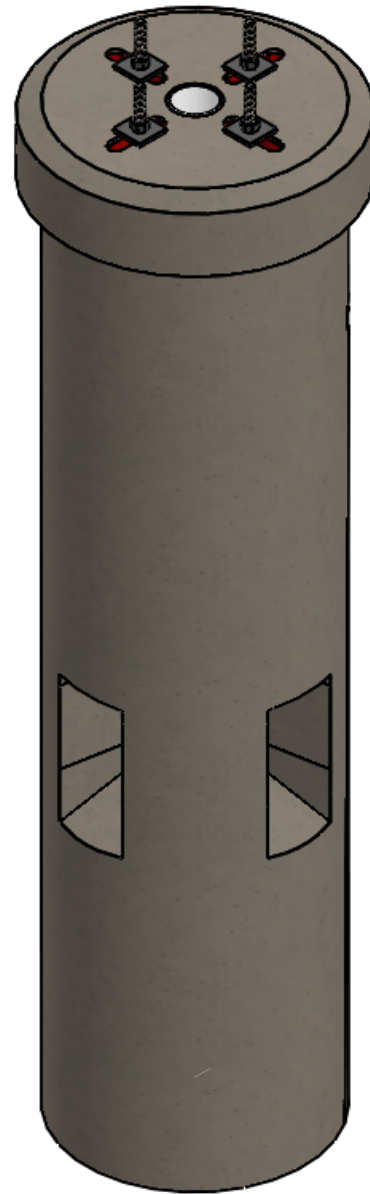

# INLAND NORTH WEST PRECAST

5516 NORTH STARR RD PO BOX 610, NEWMAN LAKE, WA 99025 (509) 226-5050 ~ www.inwprecast.com

