


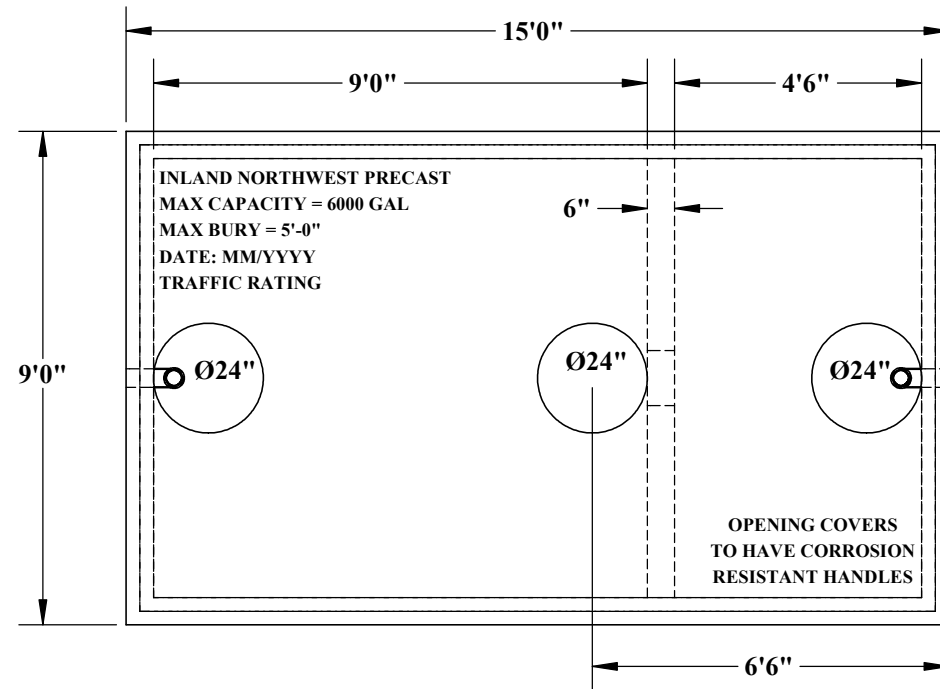




6,000 GALLON DOUBLE COMPARTMENT TANK

*CONCRETE
5,000 PSI MIN.



WEIGHTS:

- ~ LID - 12,125# (2.99 CU/YDS)
- ~ WALL 2 - 18,290# (4.52 CU/YDS)
- ~ WALL 1 - 16,920# (4.18 CU/YDS)
- ~ BASE - 9,695# (2.39 CU/YDS)

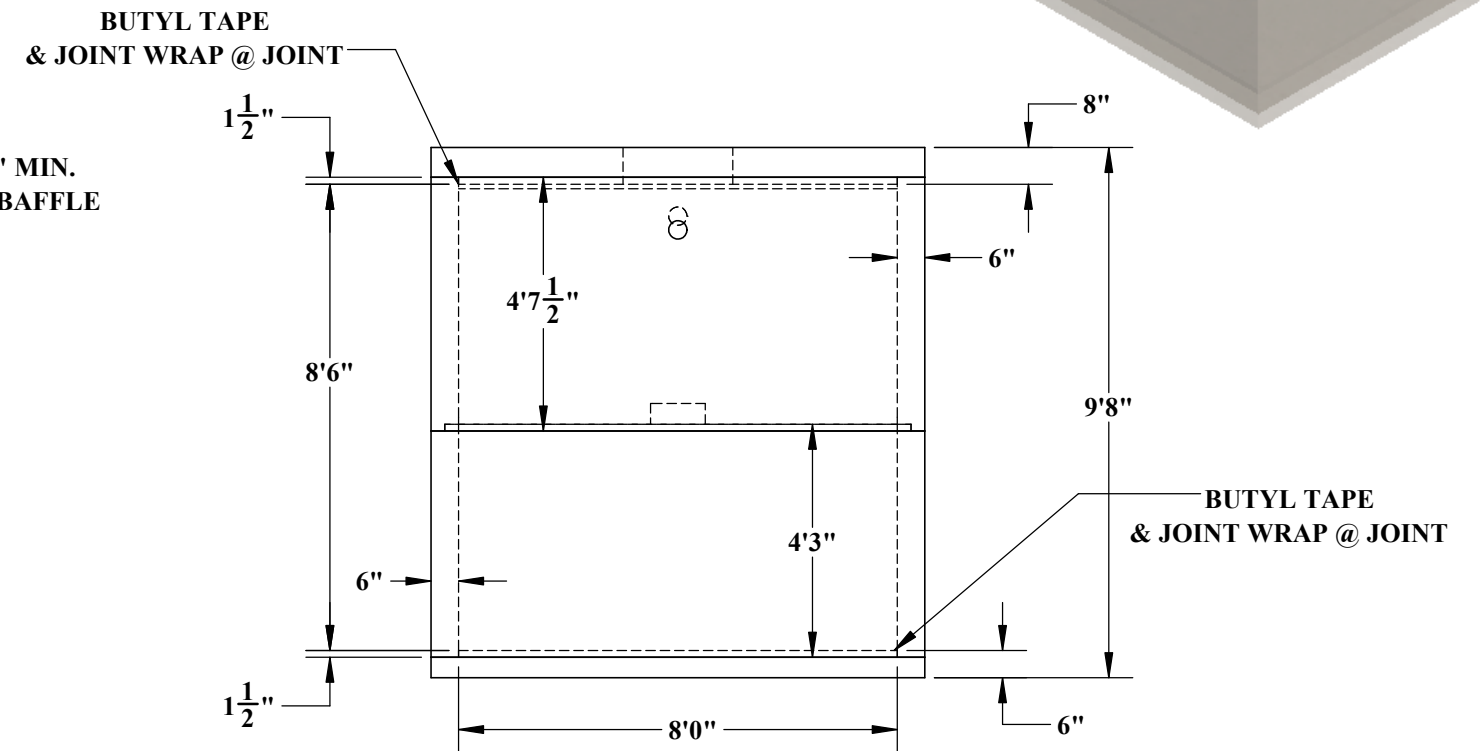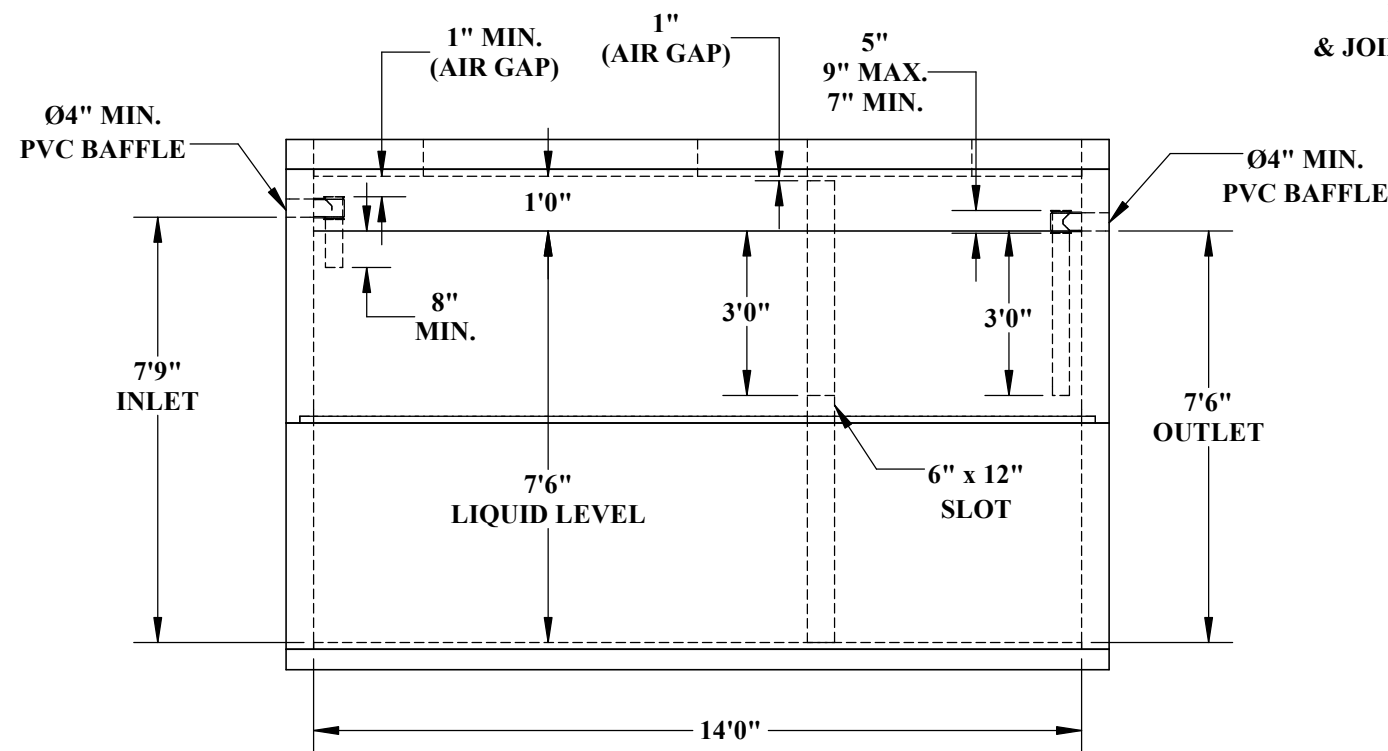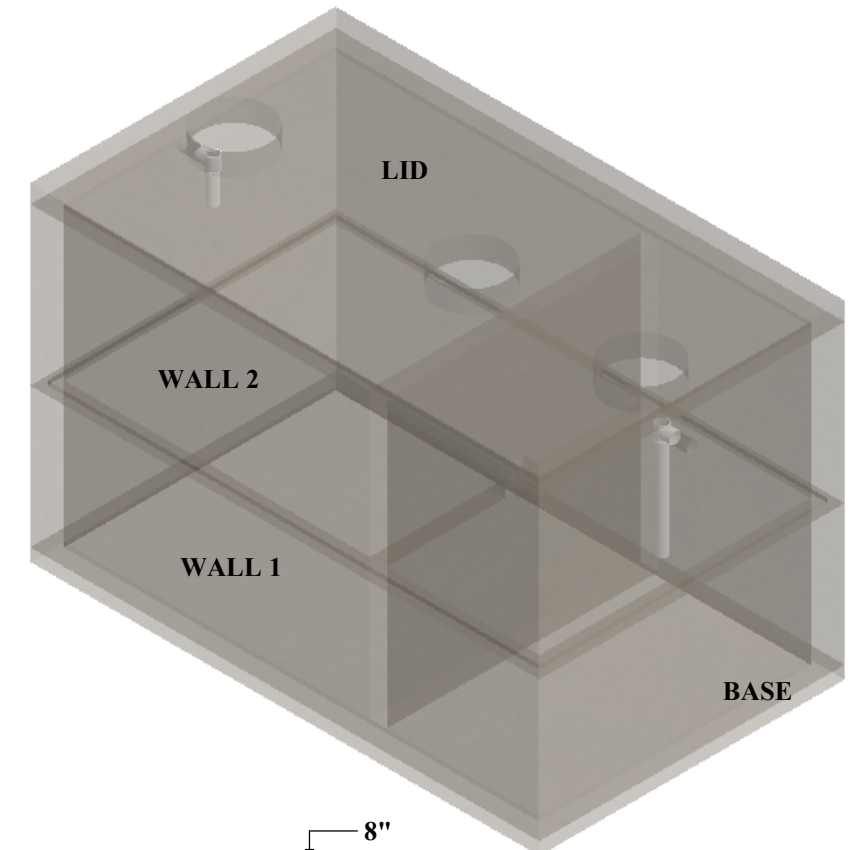

5204 NORTH STARR RD
NEWMAN LAKE, WA 99025
(509) 226-5050
www.inwprecast.com



REINFORCEMENT

- | | |
|--|--|
| ~ LID
SHORT - #5 BAR @ 6" O.C.
LONG - #5 BAR @ 12" O.C.
OPENINGS - (4) #5 DIAGONAL BARS, TYP. | ~ WALL 1
SHORT - #4 BAR @ 10" O.C.
LONG - #5 BAR @ 5" O.C. |
| ~ BAFFLE WALL
SHORT - #4 BAR @ 12" O.C.
LONG - #4 BAR @ 7" O.C. | ~ WALL 2
SHORT - #4 BAR @ 12" O.C.
LONG - #5 BAR @ 8" O.C. |
| ~ BASE - #4 BAR @ 8" O.C.E.W. | |

INLAND NORTHWEST PRECAST
IDAHO & WASHINGTON
*ENGINEERING AVAILABLE UPON REQUEST